
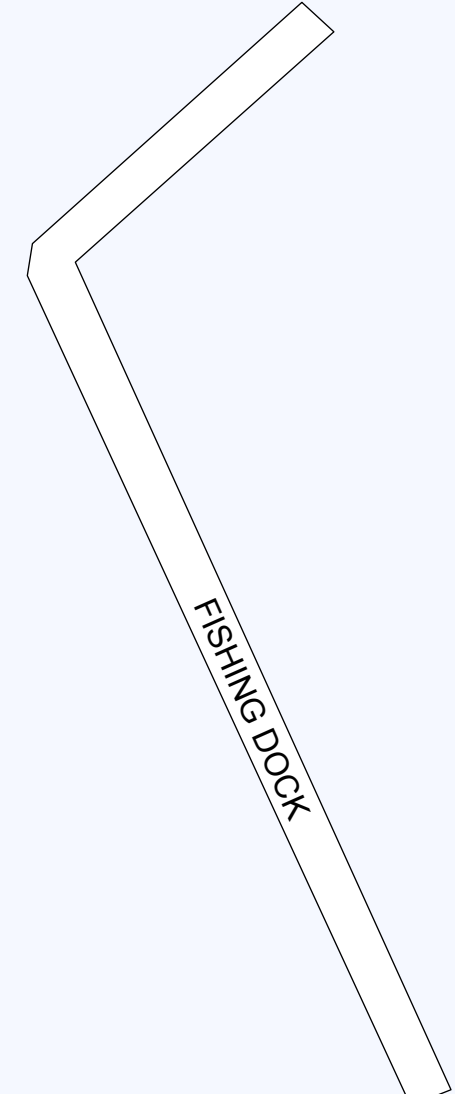
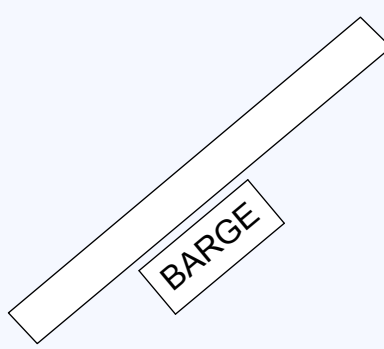


NANAIMO HARBOUR

CAMERON ISLAND DEVELOPMENT

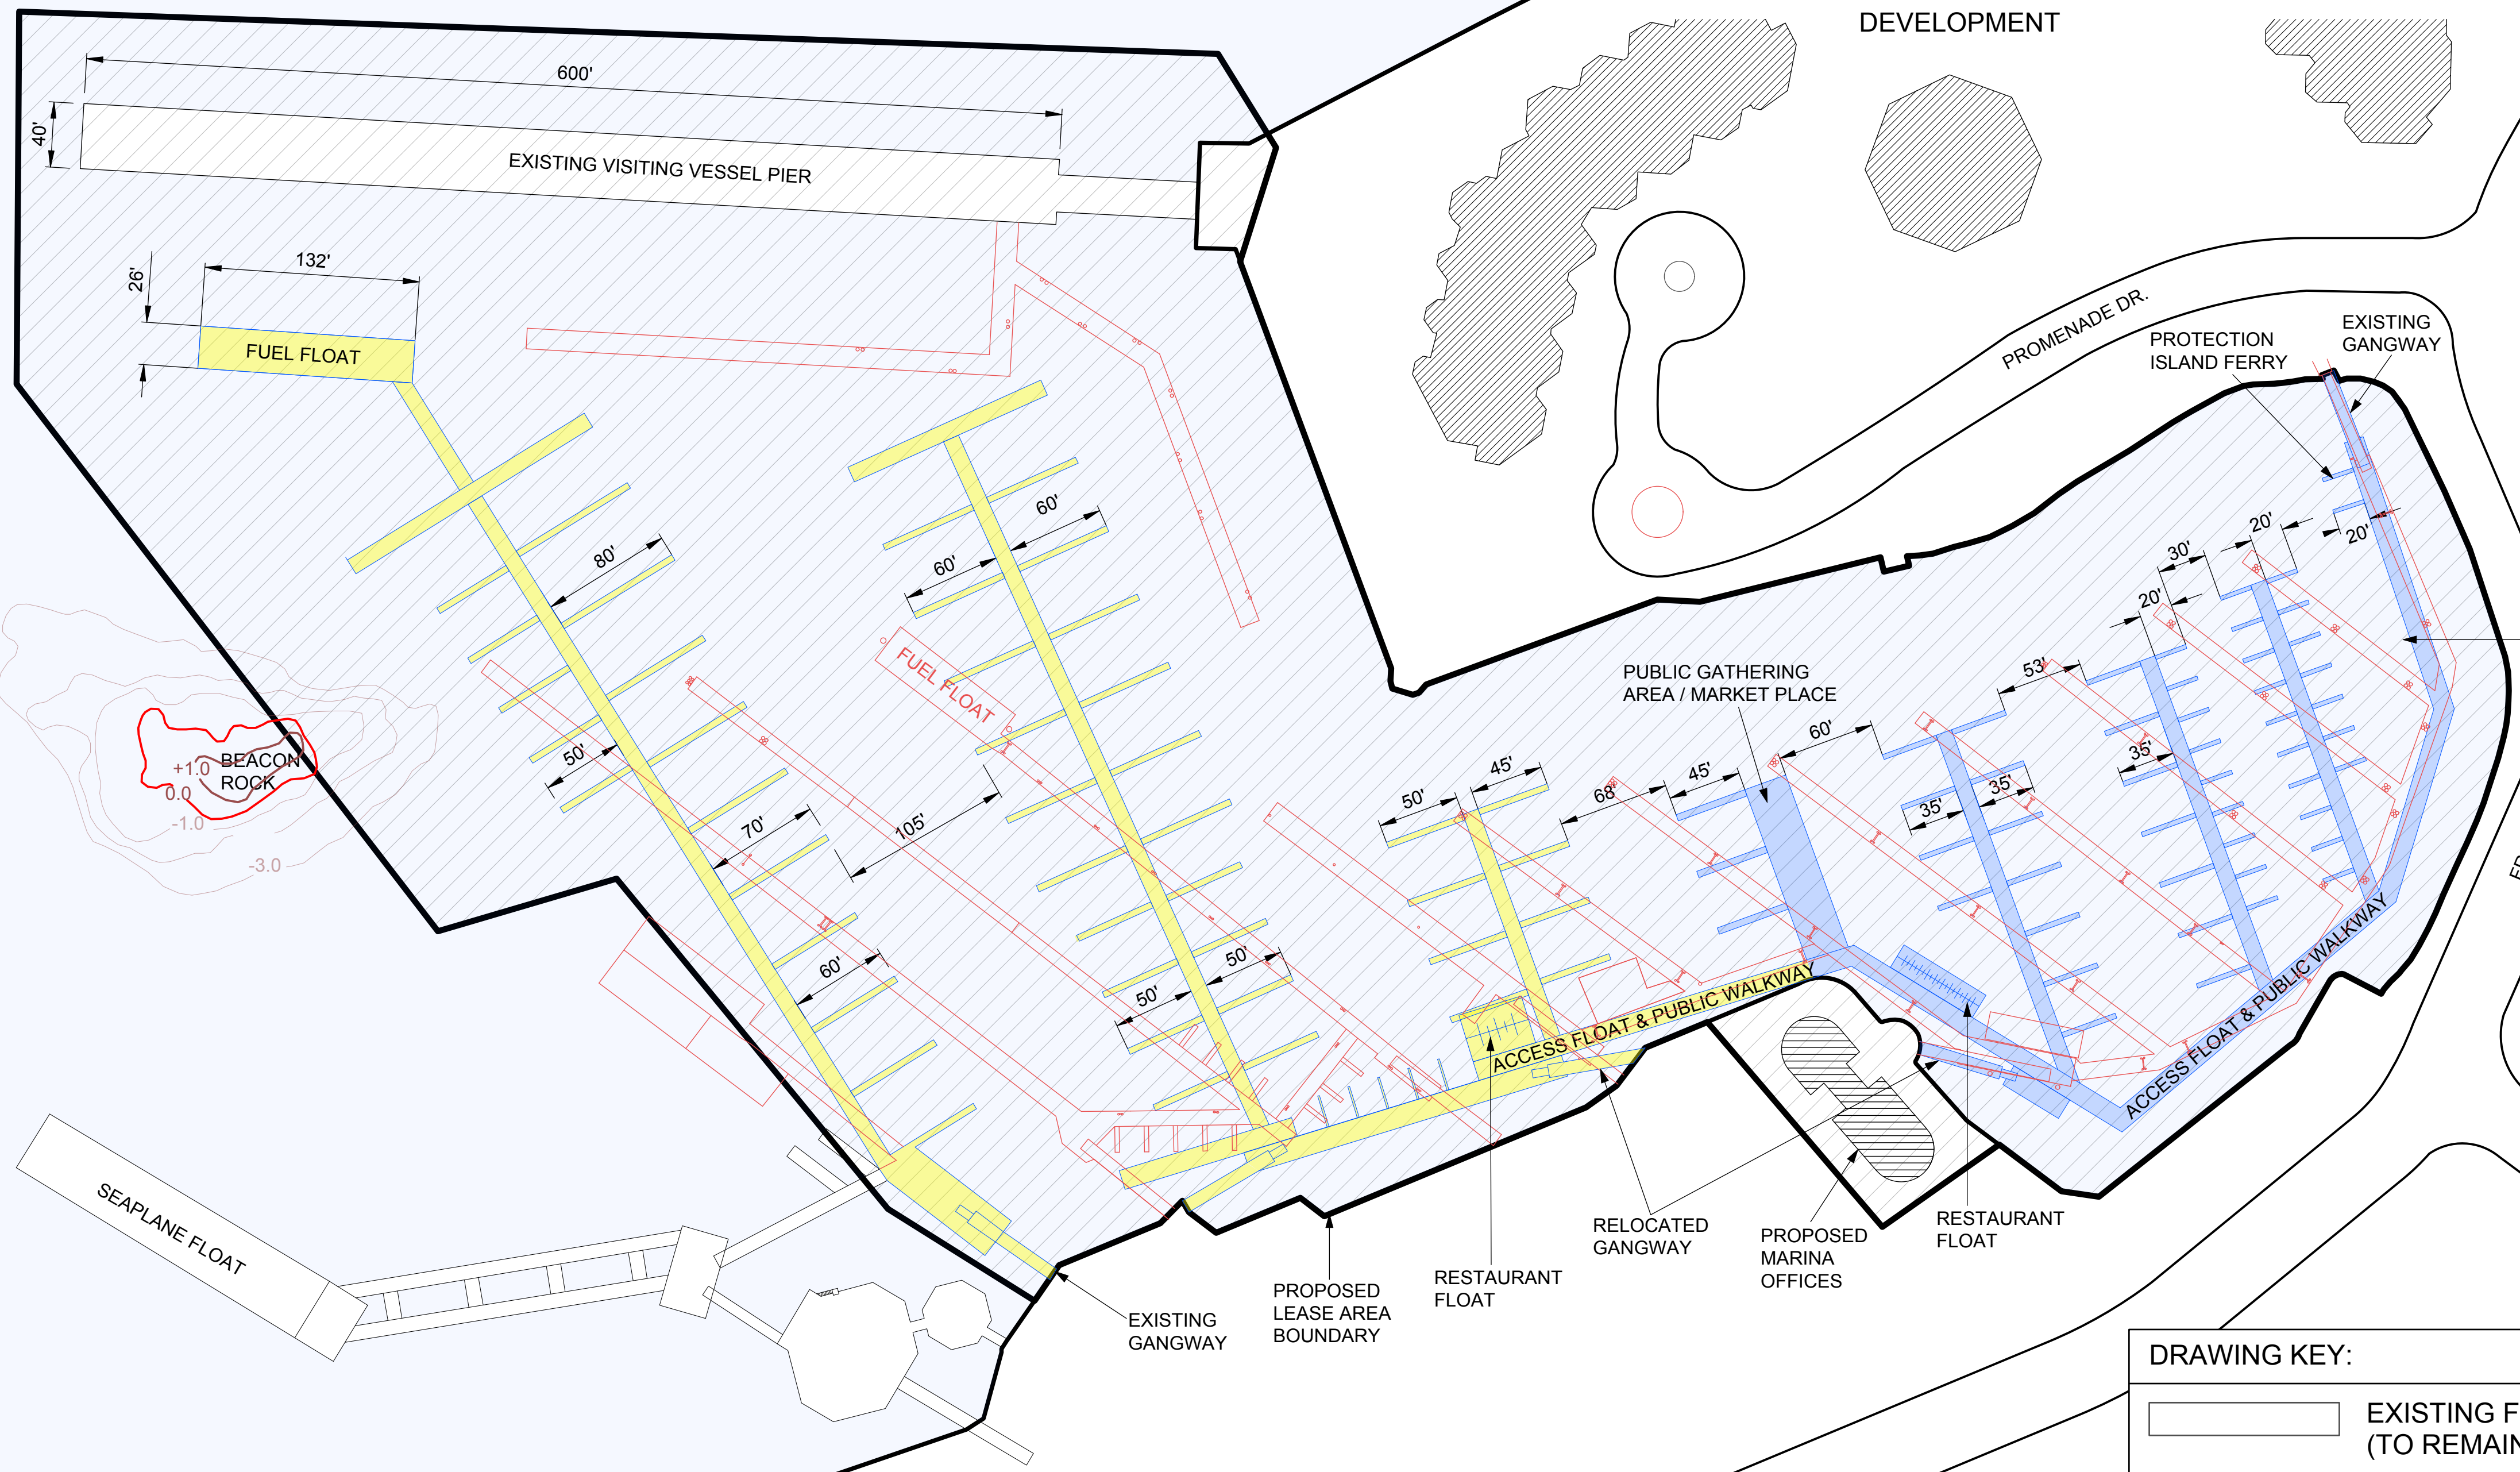

COMMERCIAL INLET

DRAWING KEY:

	EXISTING FLOATS (TO REMAIN)
	EXISTING FLOATS (TO BE REMOVED)
	PROPOSED FLOATS PHASE 1
	PROPOSED FLOATS PHASE 2
	PROPOSED LEASE AREA

NANAIMO MARINA SITE MAP

PACIFIC NORTHWEST MARINA GROUP